

Non-Magnetic Chamber Layout & Dimension


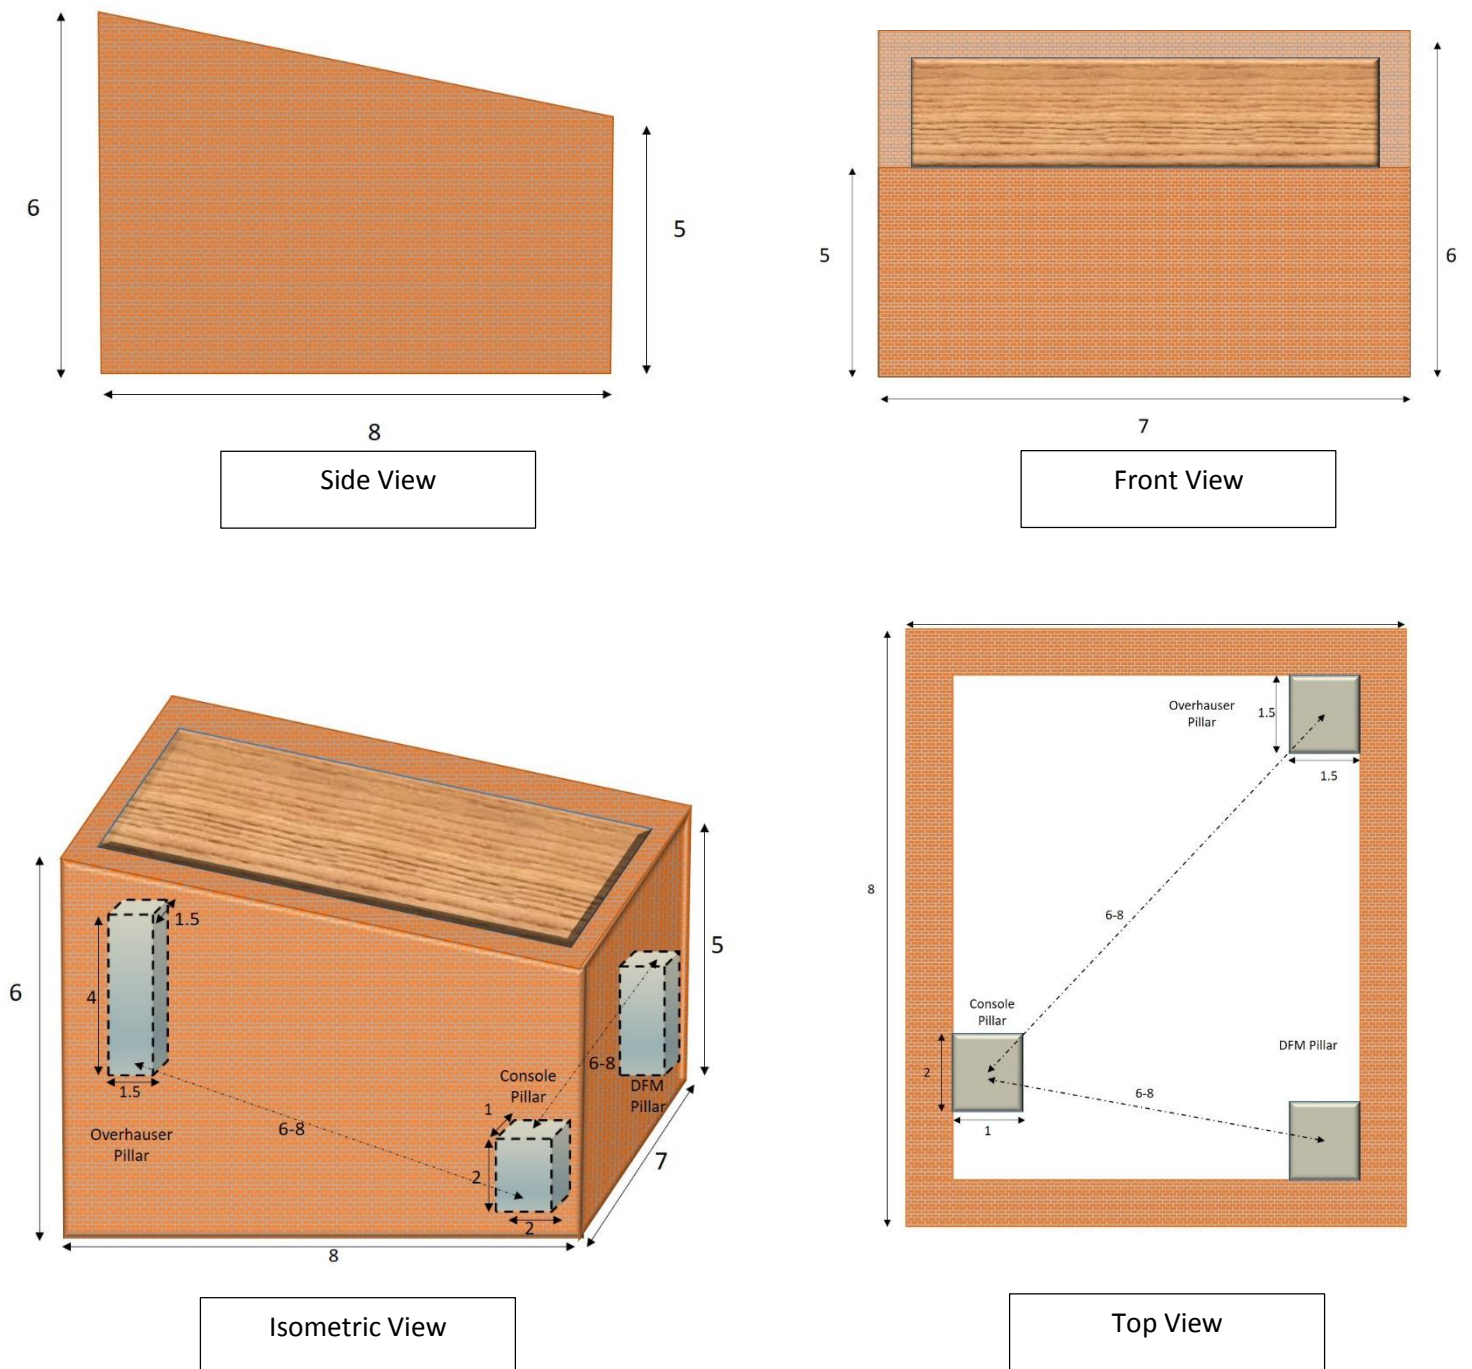


Fig. 2 Schematic diagram of geomagnetic chamber

All dimensions are in feet



View of DFM chamber to be Constructed using concrete block

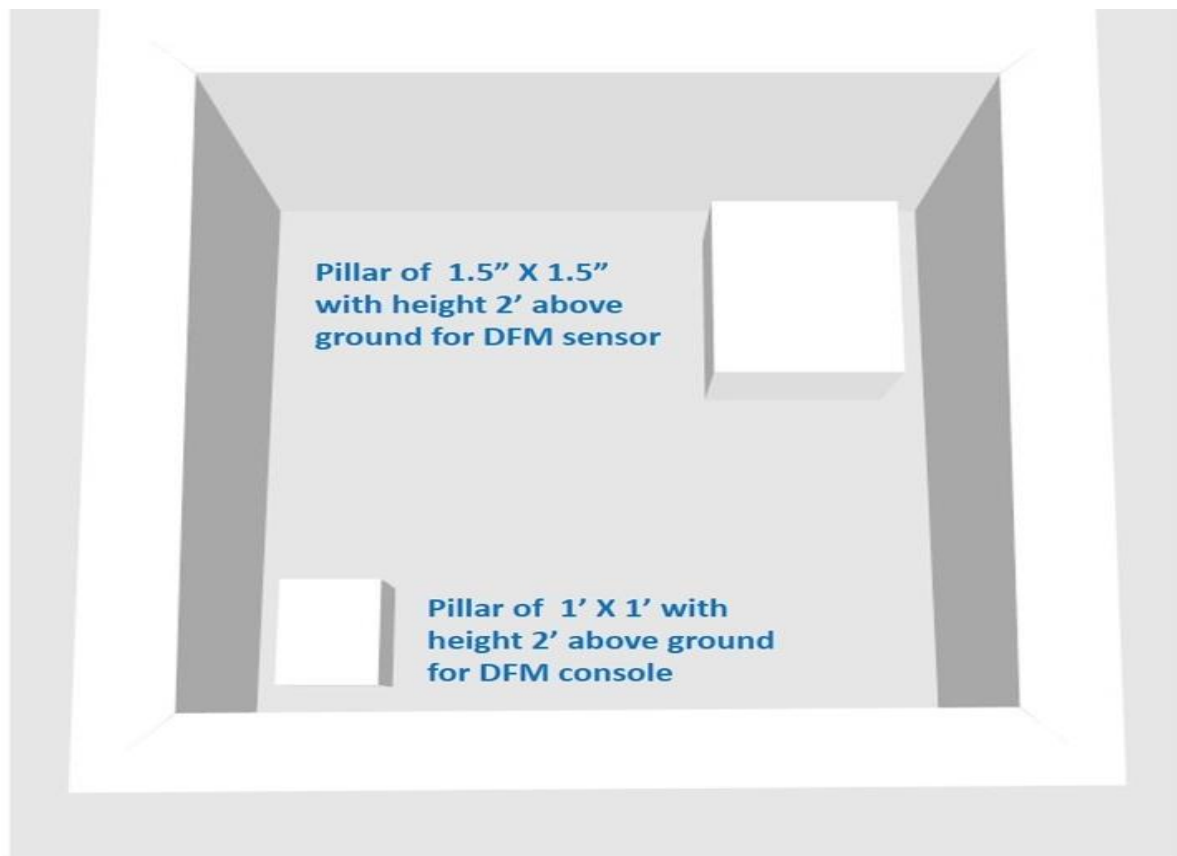

Top View of DFM chamber with DFM sensor and console pillars